


EDGES OF FORMED BLOCKOUT
(For Plan View see Drawing # US-0121C)

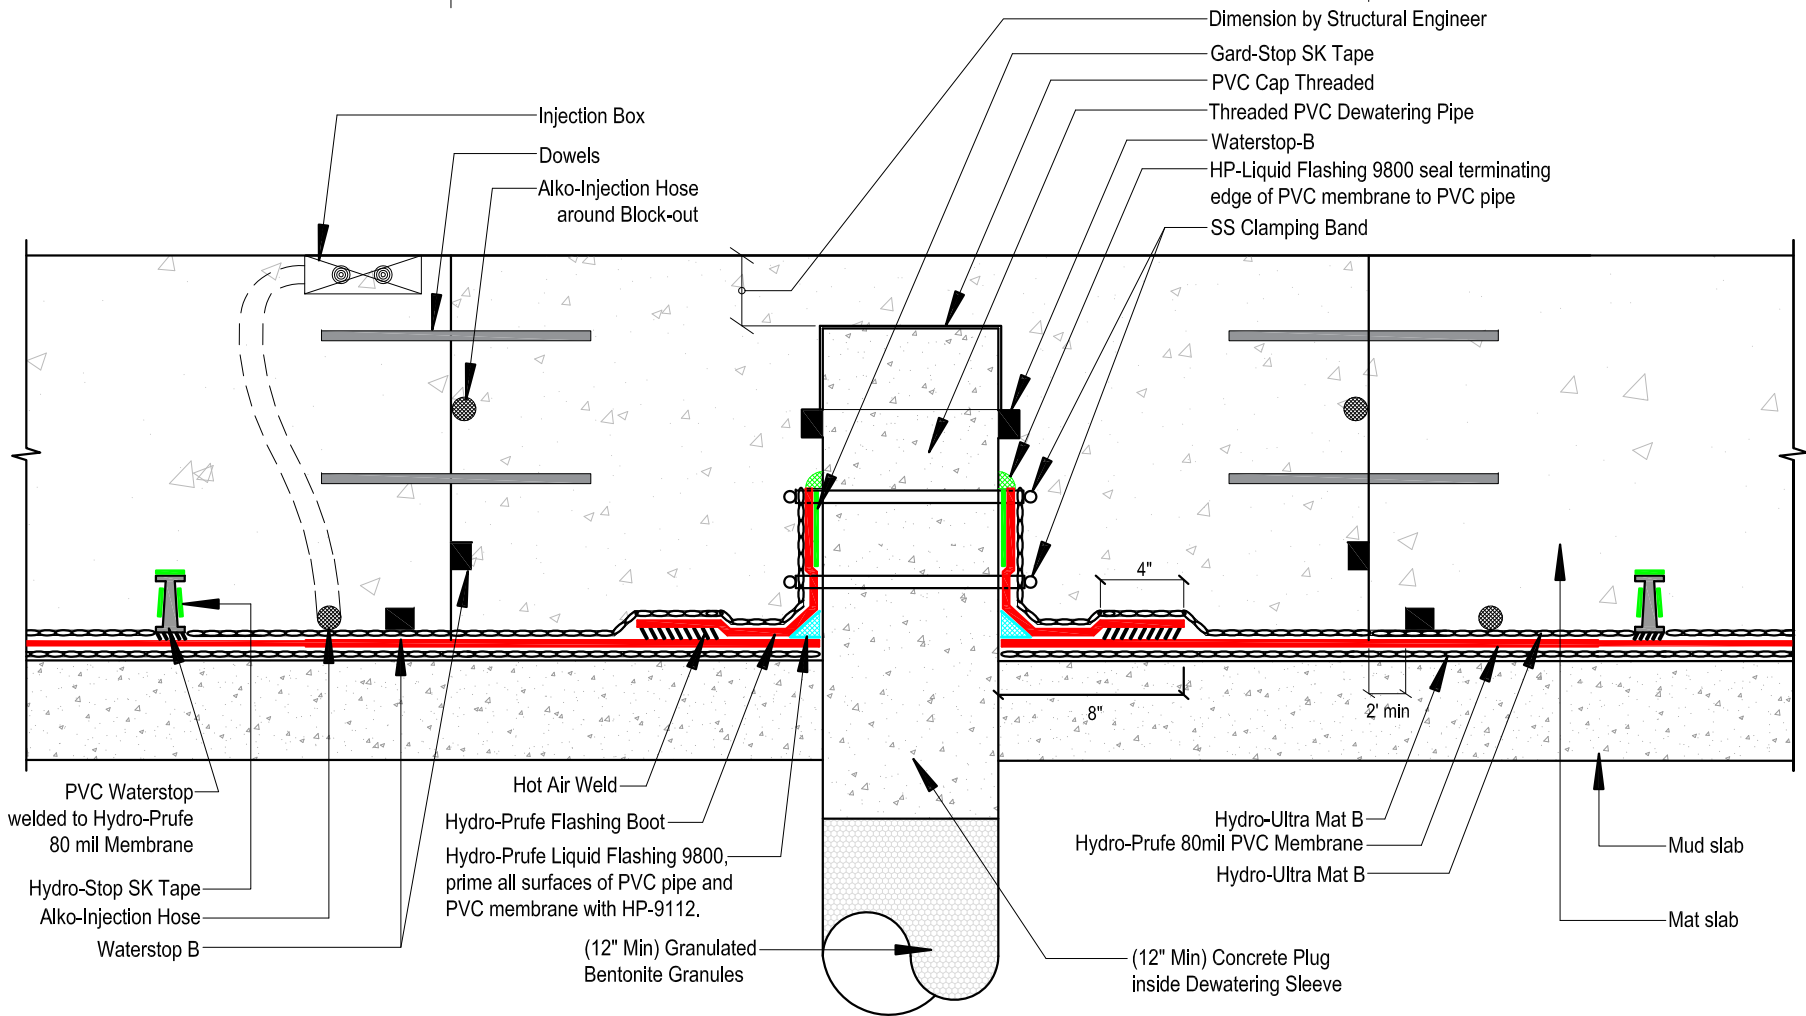

Section A - A



DETAIL NAME:

DEWATERING WELL PIPE PENETRATION
(WITHOUT PROTECTION SLAB)

JOB NAME:

Scale:

NTS

Date:

03-10-15

Drawing #:

US-0121A