

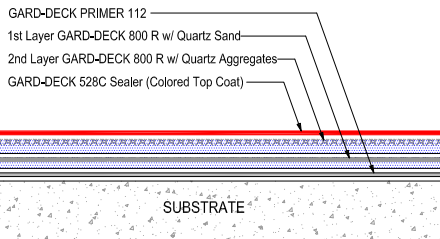


GARD-DECK TRAFFIC COATING SYSTEM (Unreinforced)

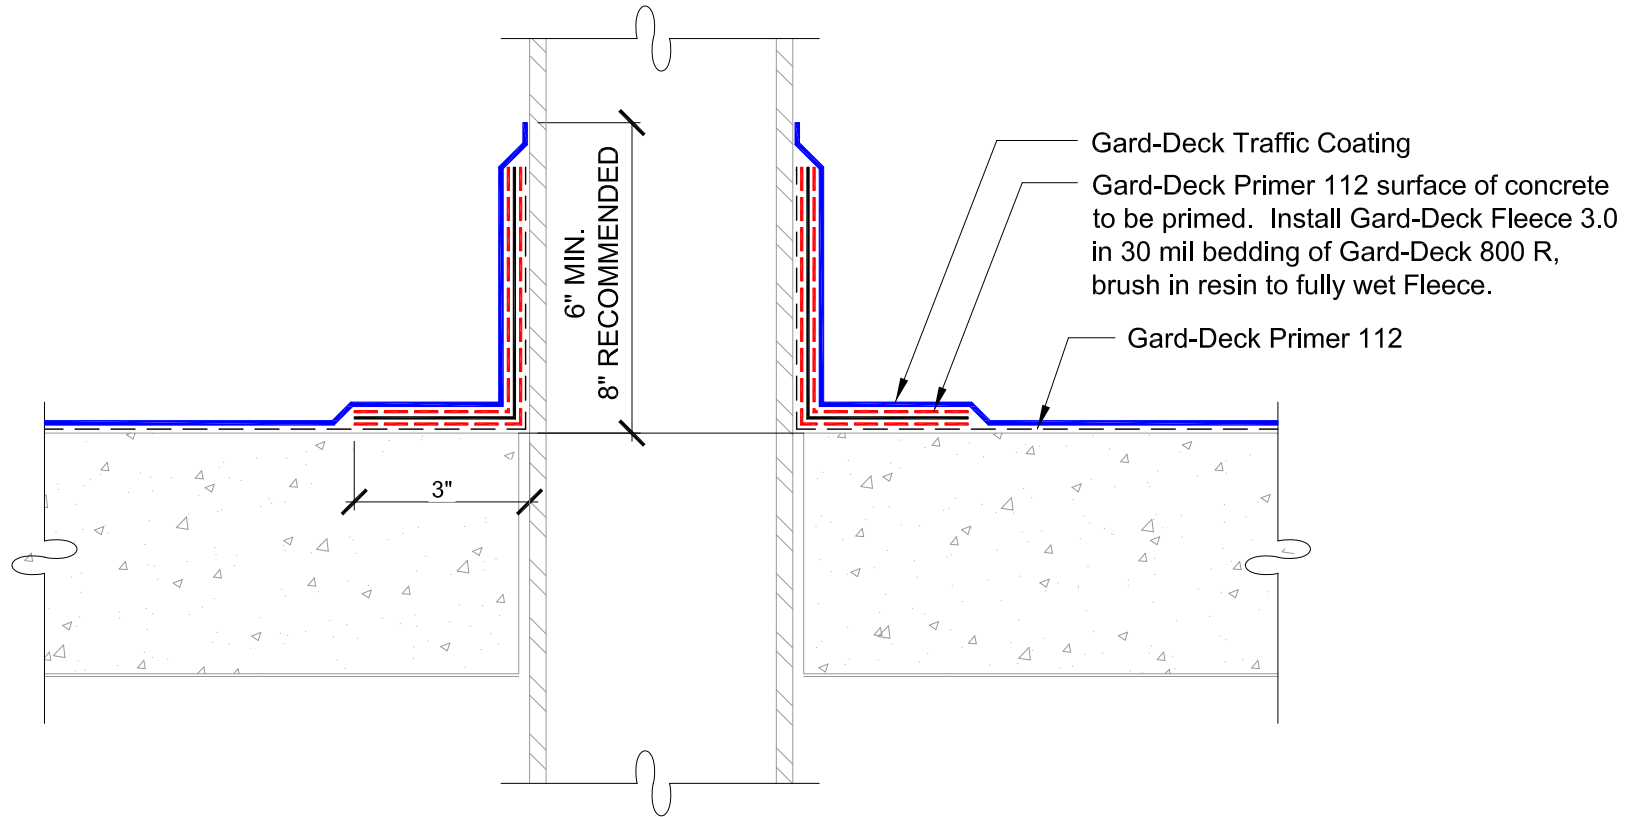

GARD-DECK TRAFFIC COATING SYSTEM (Reinforced)

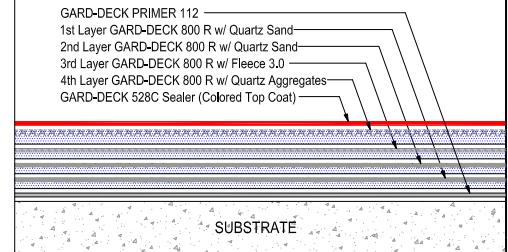

DETAIL NAME:
PIPE PENETRATION

JOB NAME:

Scale:	Date:	Drawing #:
NTS	04-17-17	GD-009