

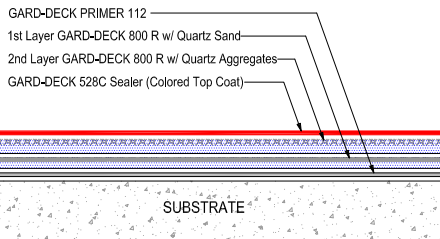


GARD-DECK TRAFFIC COATING SYSTEM (Unreinforced)

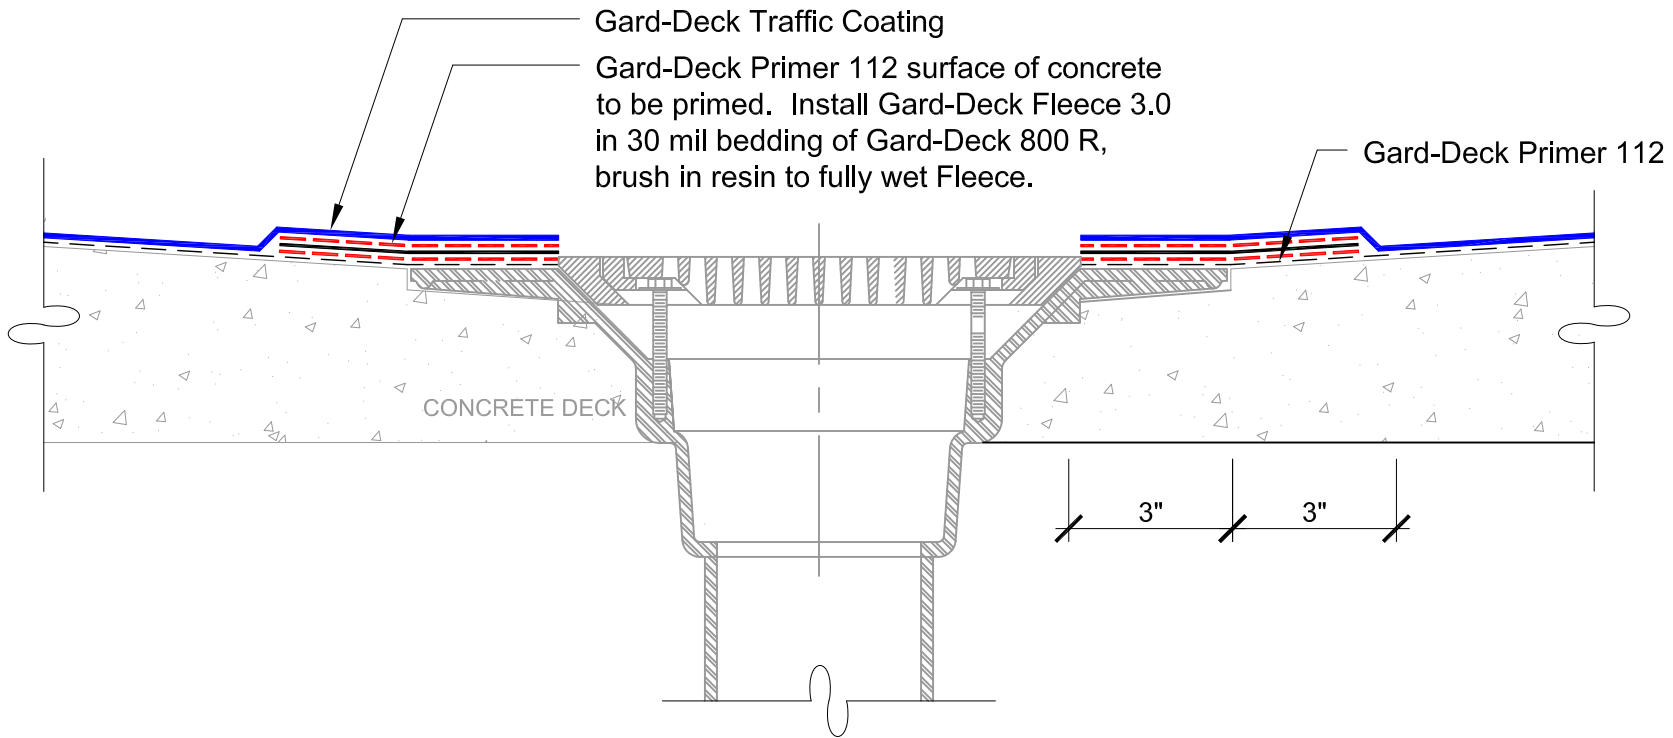

GARD-DECK TRAFFIC COATING SYSTEM (Reinforced)

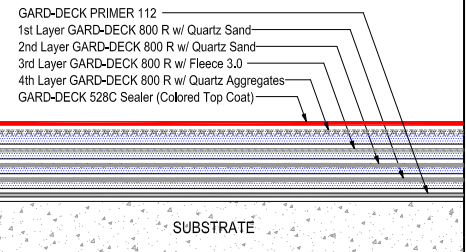

DETAIL NAME:

TYPICAL DRAIN

JOB NAME:

Scale:

NTS

Date:

04-17-17

Drawing #:

GD-008