


EDGES OF FORMED BLOCKOUT
(For Plan View see Drawing # US-0121C)

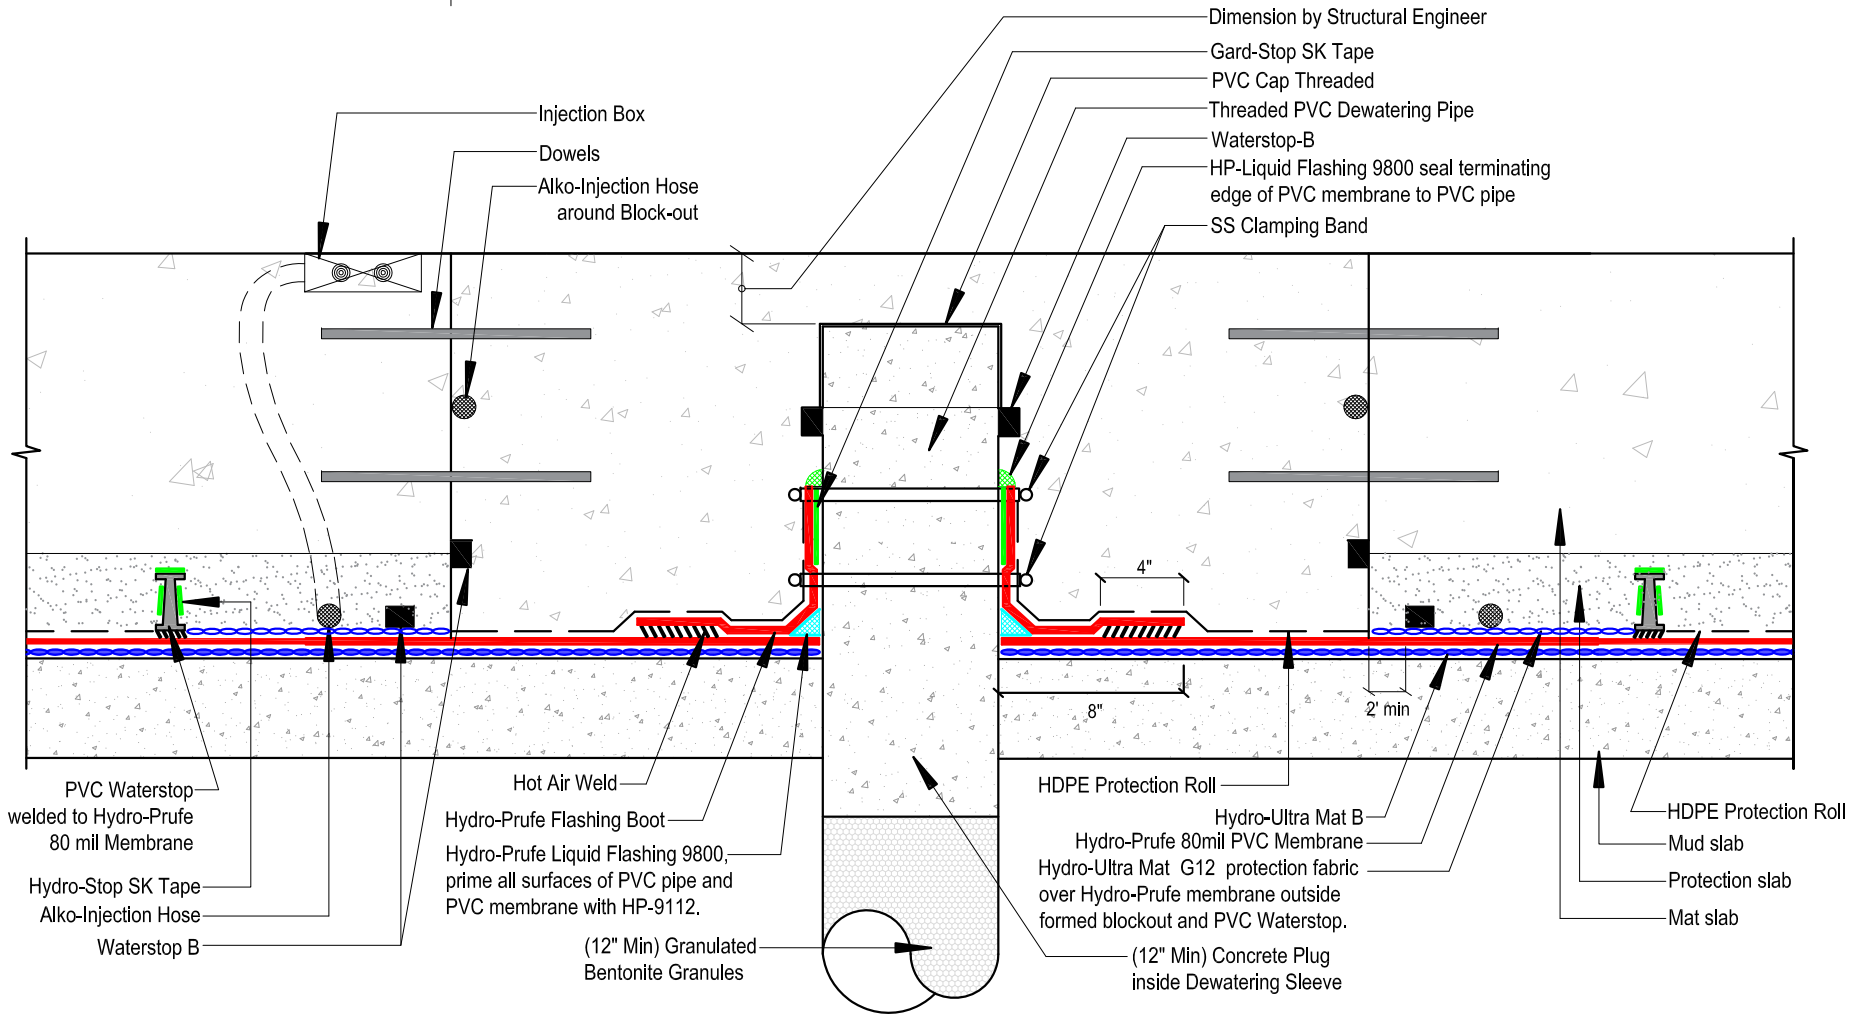

Section A - A



DETAIL NAME:
**DEWATERING WELL PIPE PENETRATION
 (WITH PROTECTION SLAB)
 (HYDRO-PRUFE HWS)**

JOB NAME:

| | | |
|--------|----------|------------|
| Scale: | Date: | Drawing #: |
| NTS | 03-10-16 | US-0121B |
| | | |