


EDGES OF FORMED BLOCKOUT
(For Plan View see Drawing # US-0121C)

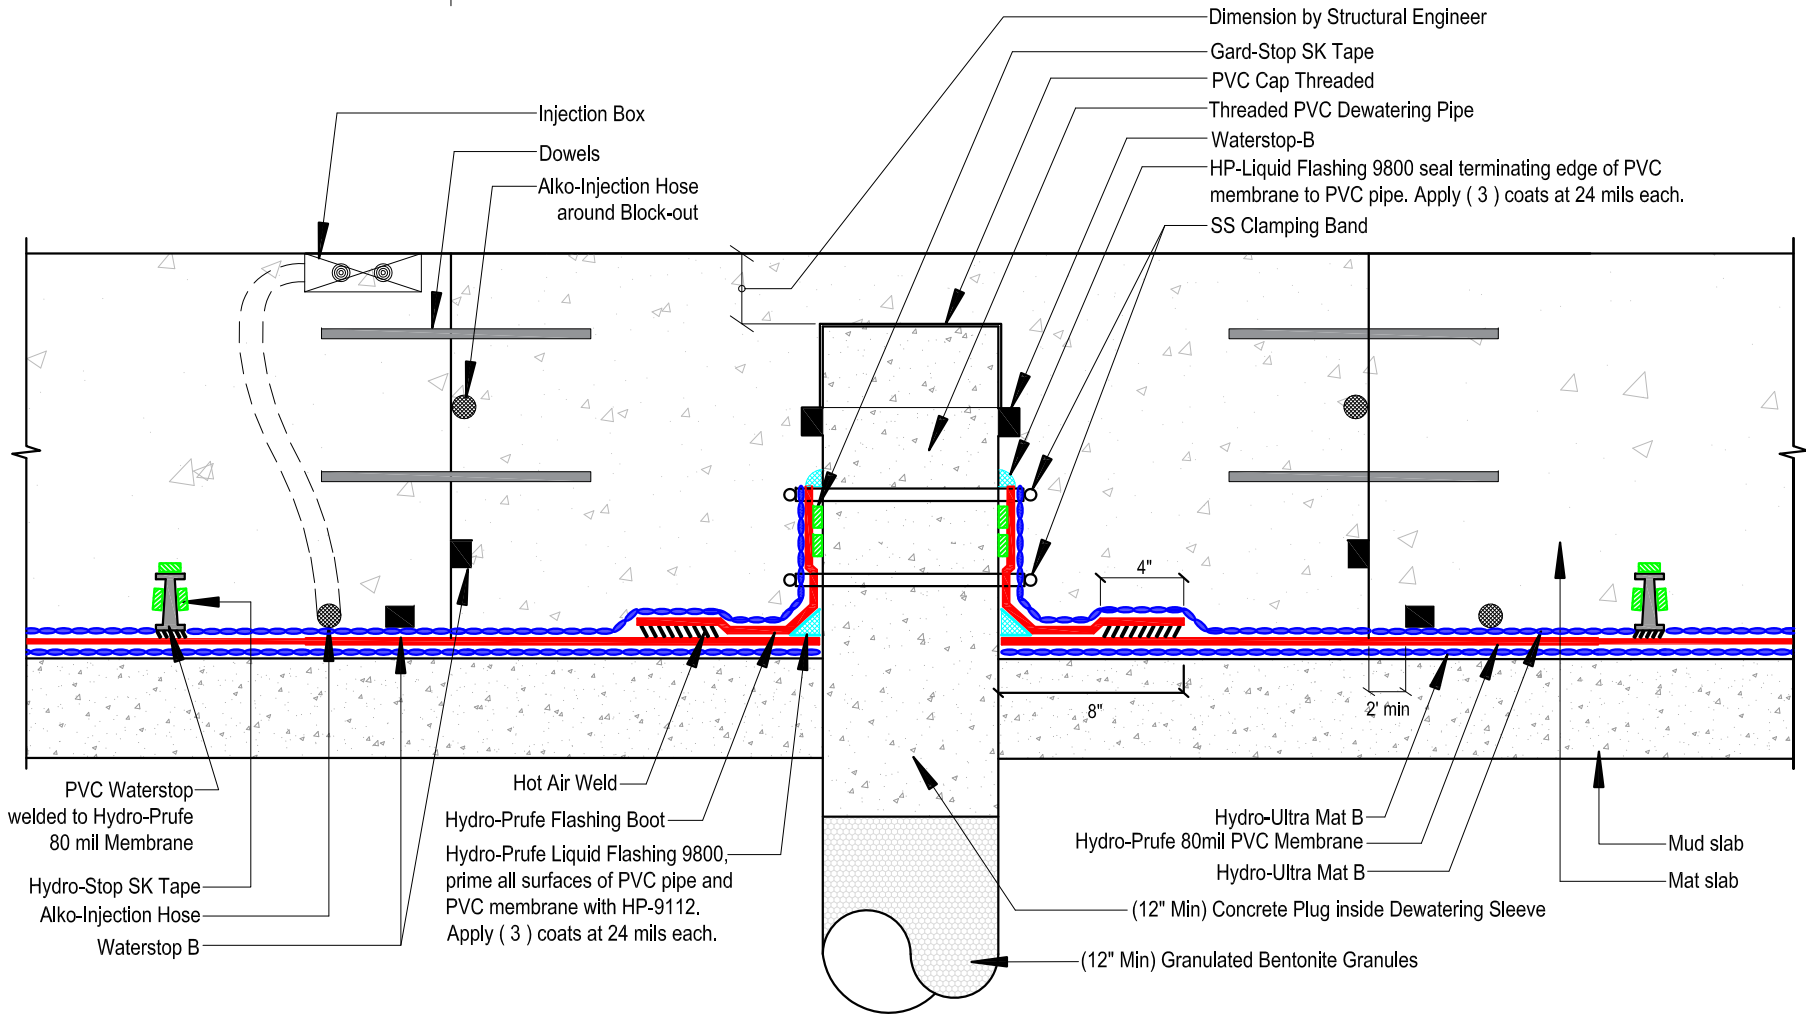

Section A - A



DETAIL NAME:
DEWATERING WELL PIPE PENETRATION
(WITHOUT PROTECTION SLAB)
(HYDRO-PRUFE HWS)

JOB NAME:

Scale:	Date:	Drawing #:
NTS	03-10-16	US-0121A