

STEP - 1

ONE SEGMENT = 8 FT

Wood Lagging
Dirt

Rebar Burn Out Hole

Wood Lagging - Back Lagged

Soldier Pile

Rebar Burn Out Hole

Soldier Pile



HYDRO-GARD INC.

18340 Yorba Linda Blvd., Suite 107, Box 304
Yorba Linda, CA 92886
(562) 944-7030 Telephone
(562) 944-6402 Facsimile
www.hydro-gard.com

DETAIL NAME:

**SHORED WALL
BACKLAGGED CONDITION**

Drawing #:

SH - 109.1

Revisions:

DATE:

03-02-14


This documents information proprietary to Hydrogard and is furnished in confidence for the limited purpose of evaluation, bidding and reviews or construction as indicated.

The design liability remains with the Architect of record. This documents or its contents may not be used for any other purpose and may not be reproduced or disclosed to others without the prior written consent of Hydrogard. All rights reserved, copyright.

SHEET NO :

1 of 9

STEP - 2

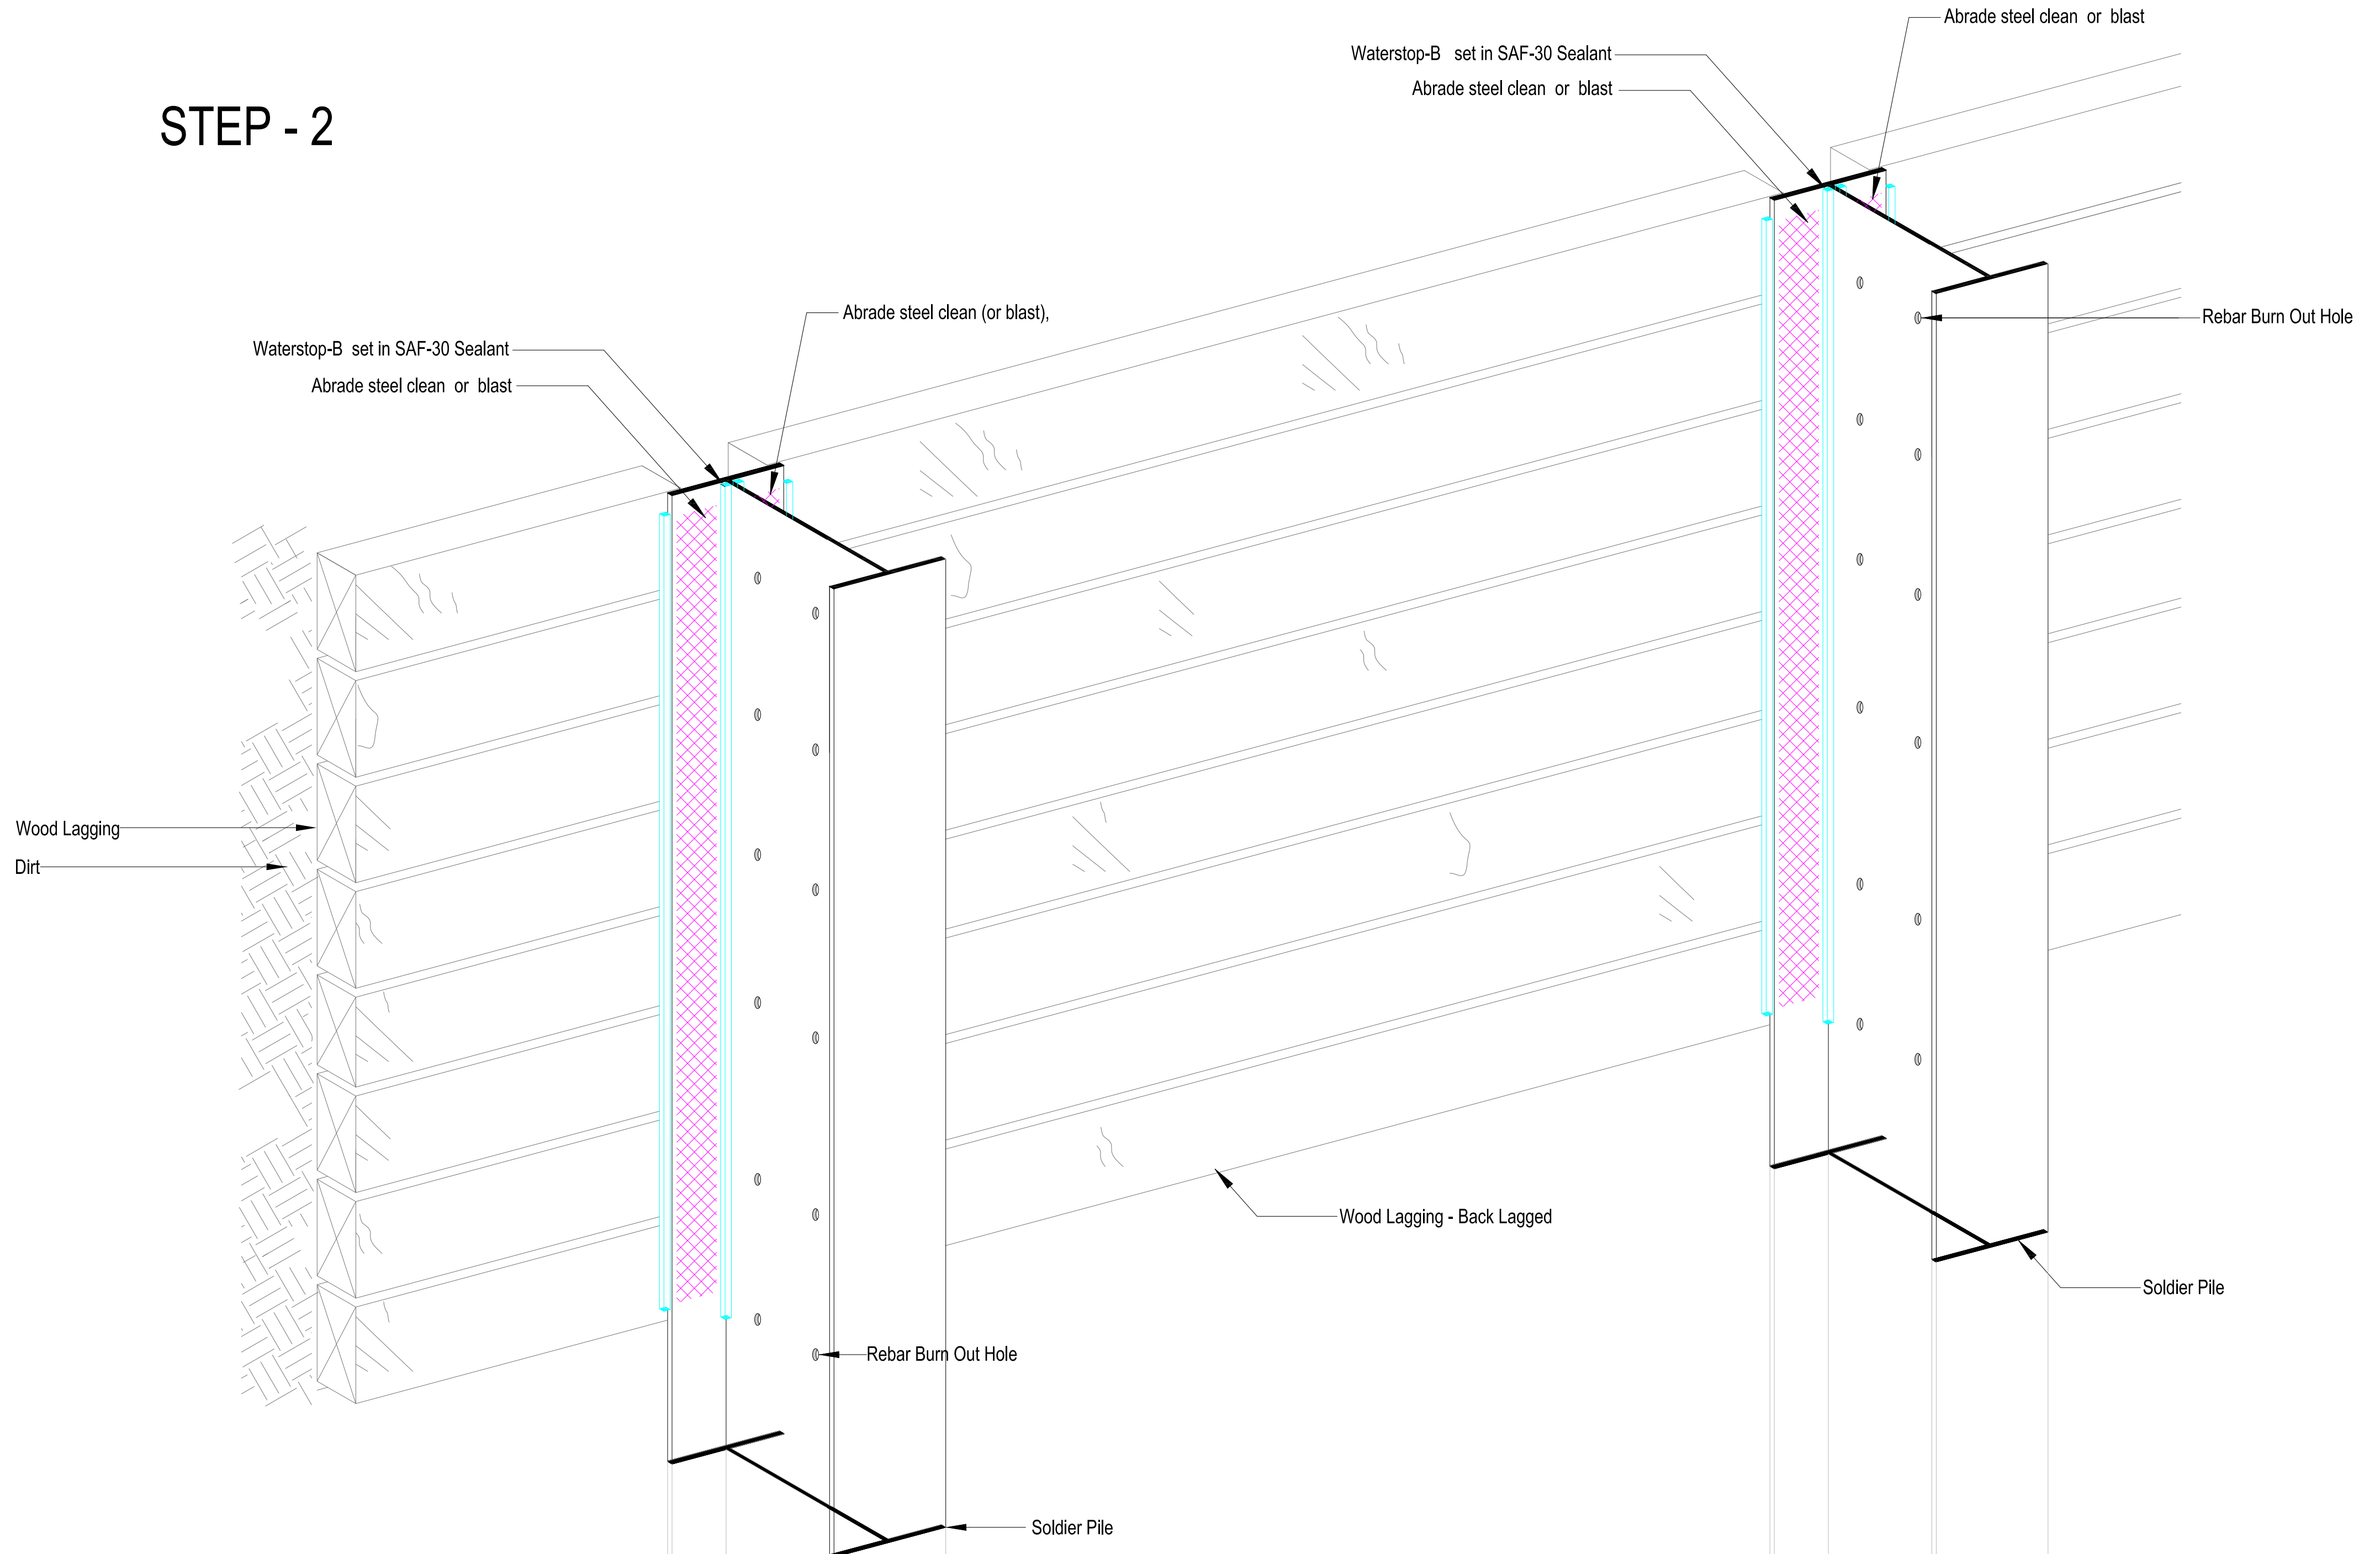

HYDRO-GARD INC.

18340 Yorba Linda Blvd., Suite 107, Box 304
 Yorba Linda, CA 92886
 (562) 944-7030 Telephone
 (562) 944-6402 Facsimile
 www.hydro-gard.com

DETAIL NAME:

SHORED WALL BACKLAGGED CONDITION

Drawing #:

SH - 109.2

DATE:

03-02-14

Revisions:


This documents information proprietary to Hydrogard and is furnished in confidence for the limited purpose of evaluation, bidding and reviews or construction as indicated.

The design liability remains with the Architect of record. This documents or its contents may not be used for any other purpose and may not be reproduced or disclosed to others without the prior written consent of Hydrogard. All rights reserved, copyright.

SHEET NO :

2 of 9

STEP - 4

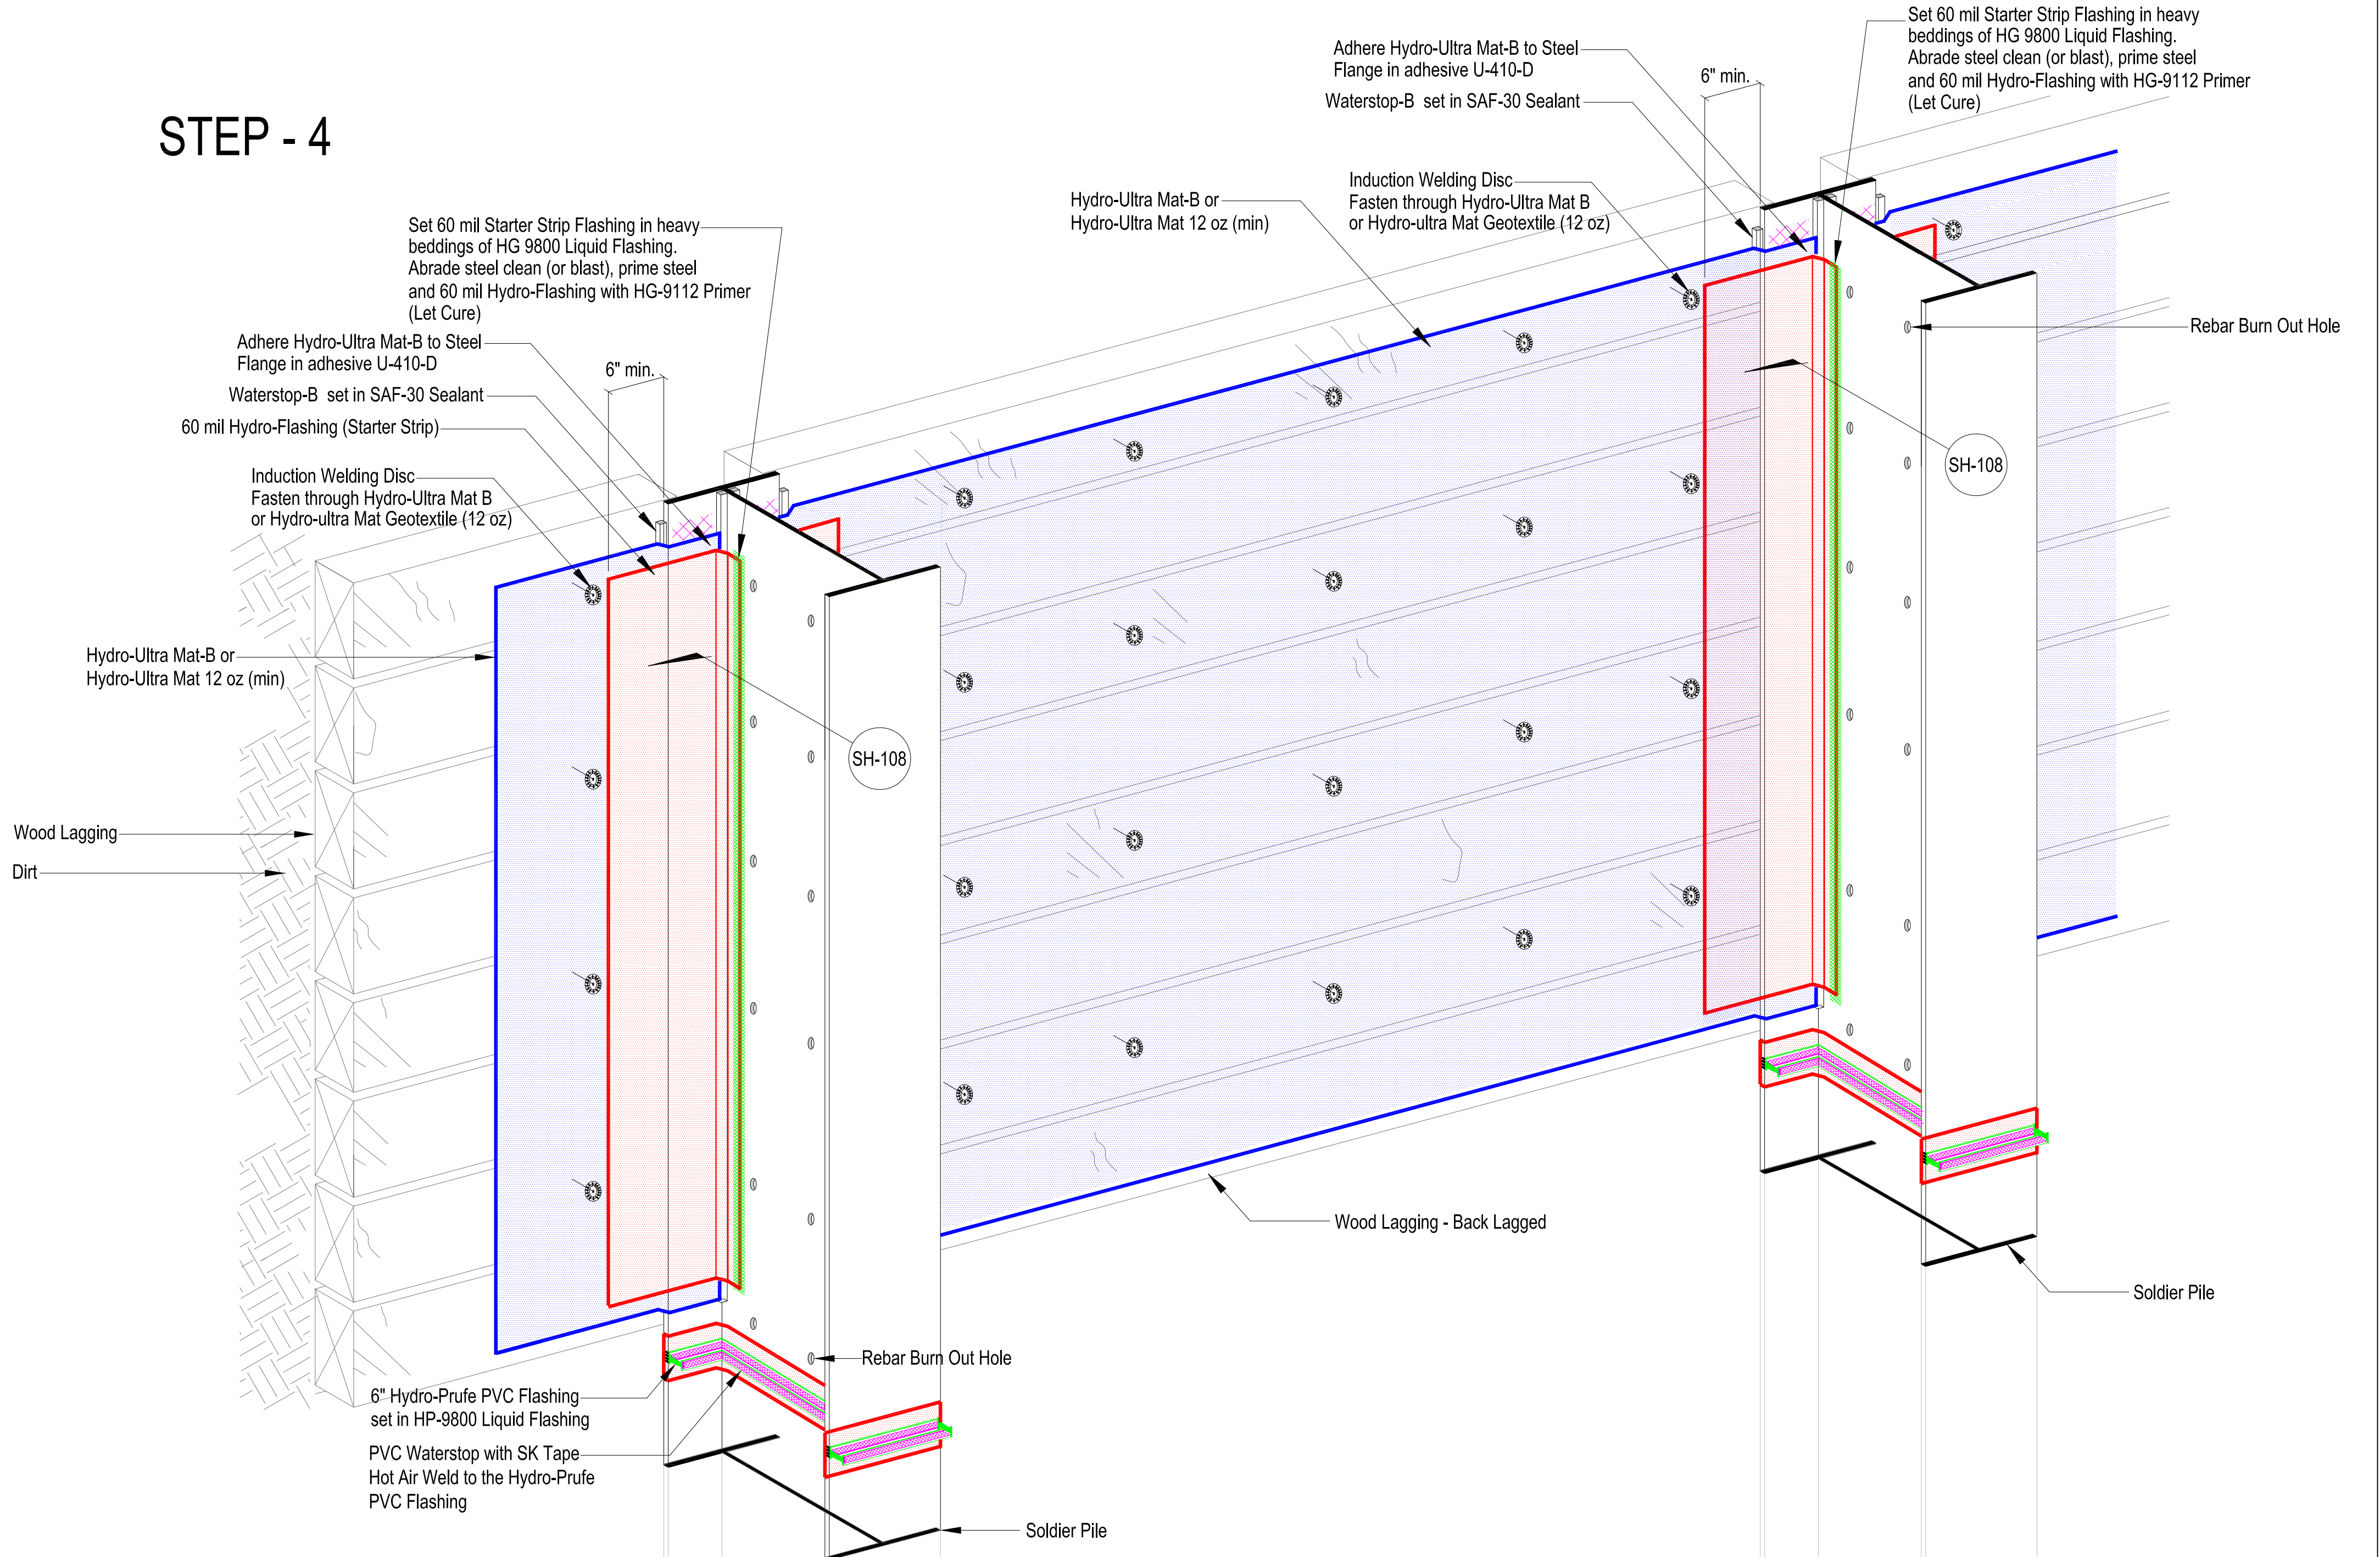

HYDRO-GARD INC.

18340 Yorba Linda Blvd., Suite 107, Box 304
 Yorba Linda, CA 92886
 (562) 944-7030 Telephone
 (562) 944-6402 Facsimile
 www.hydro-gard.com

DETAIL NAME:

**SHORED WALL
 BACKLAGGED CONDITION**

JOB NO:

SH - 109.4

DATE:

03-02-14

Revisions:


This documents information proprietary to Hydrogard and is furnished in confidence for the limited purpose of evaluation, bidding and reviews or construction as indicated.

The design liability remains with the Architect of record. This documents or its contents may not be used for any other purpose and may not be reproduced or disclosed to others without the prior written consent of Hydrogard. All rights reserved, copyright.

SHEET NO :

4 of 9

STEP - 5

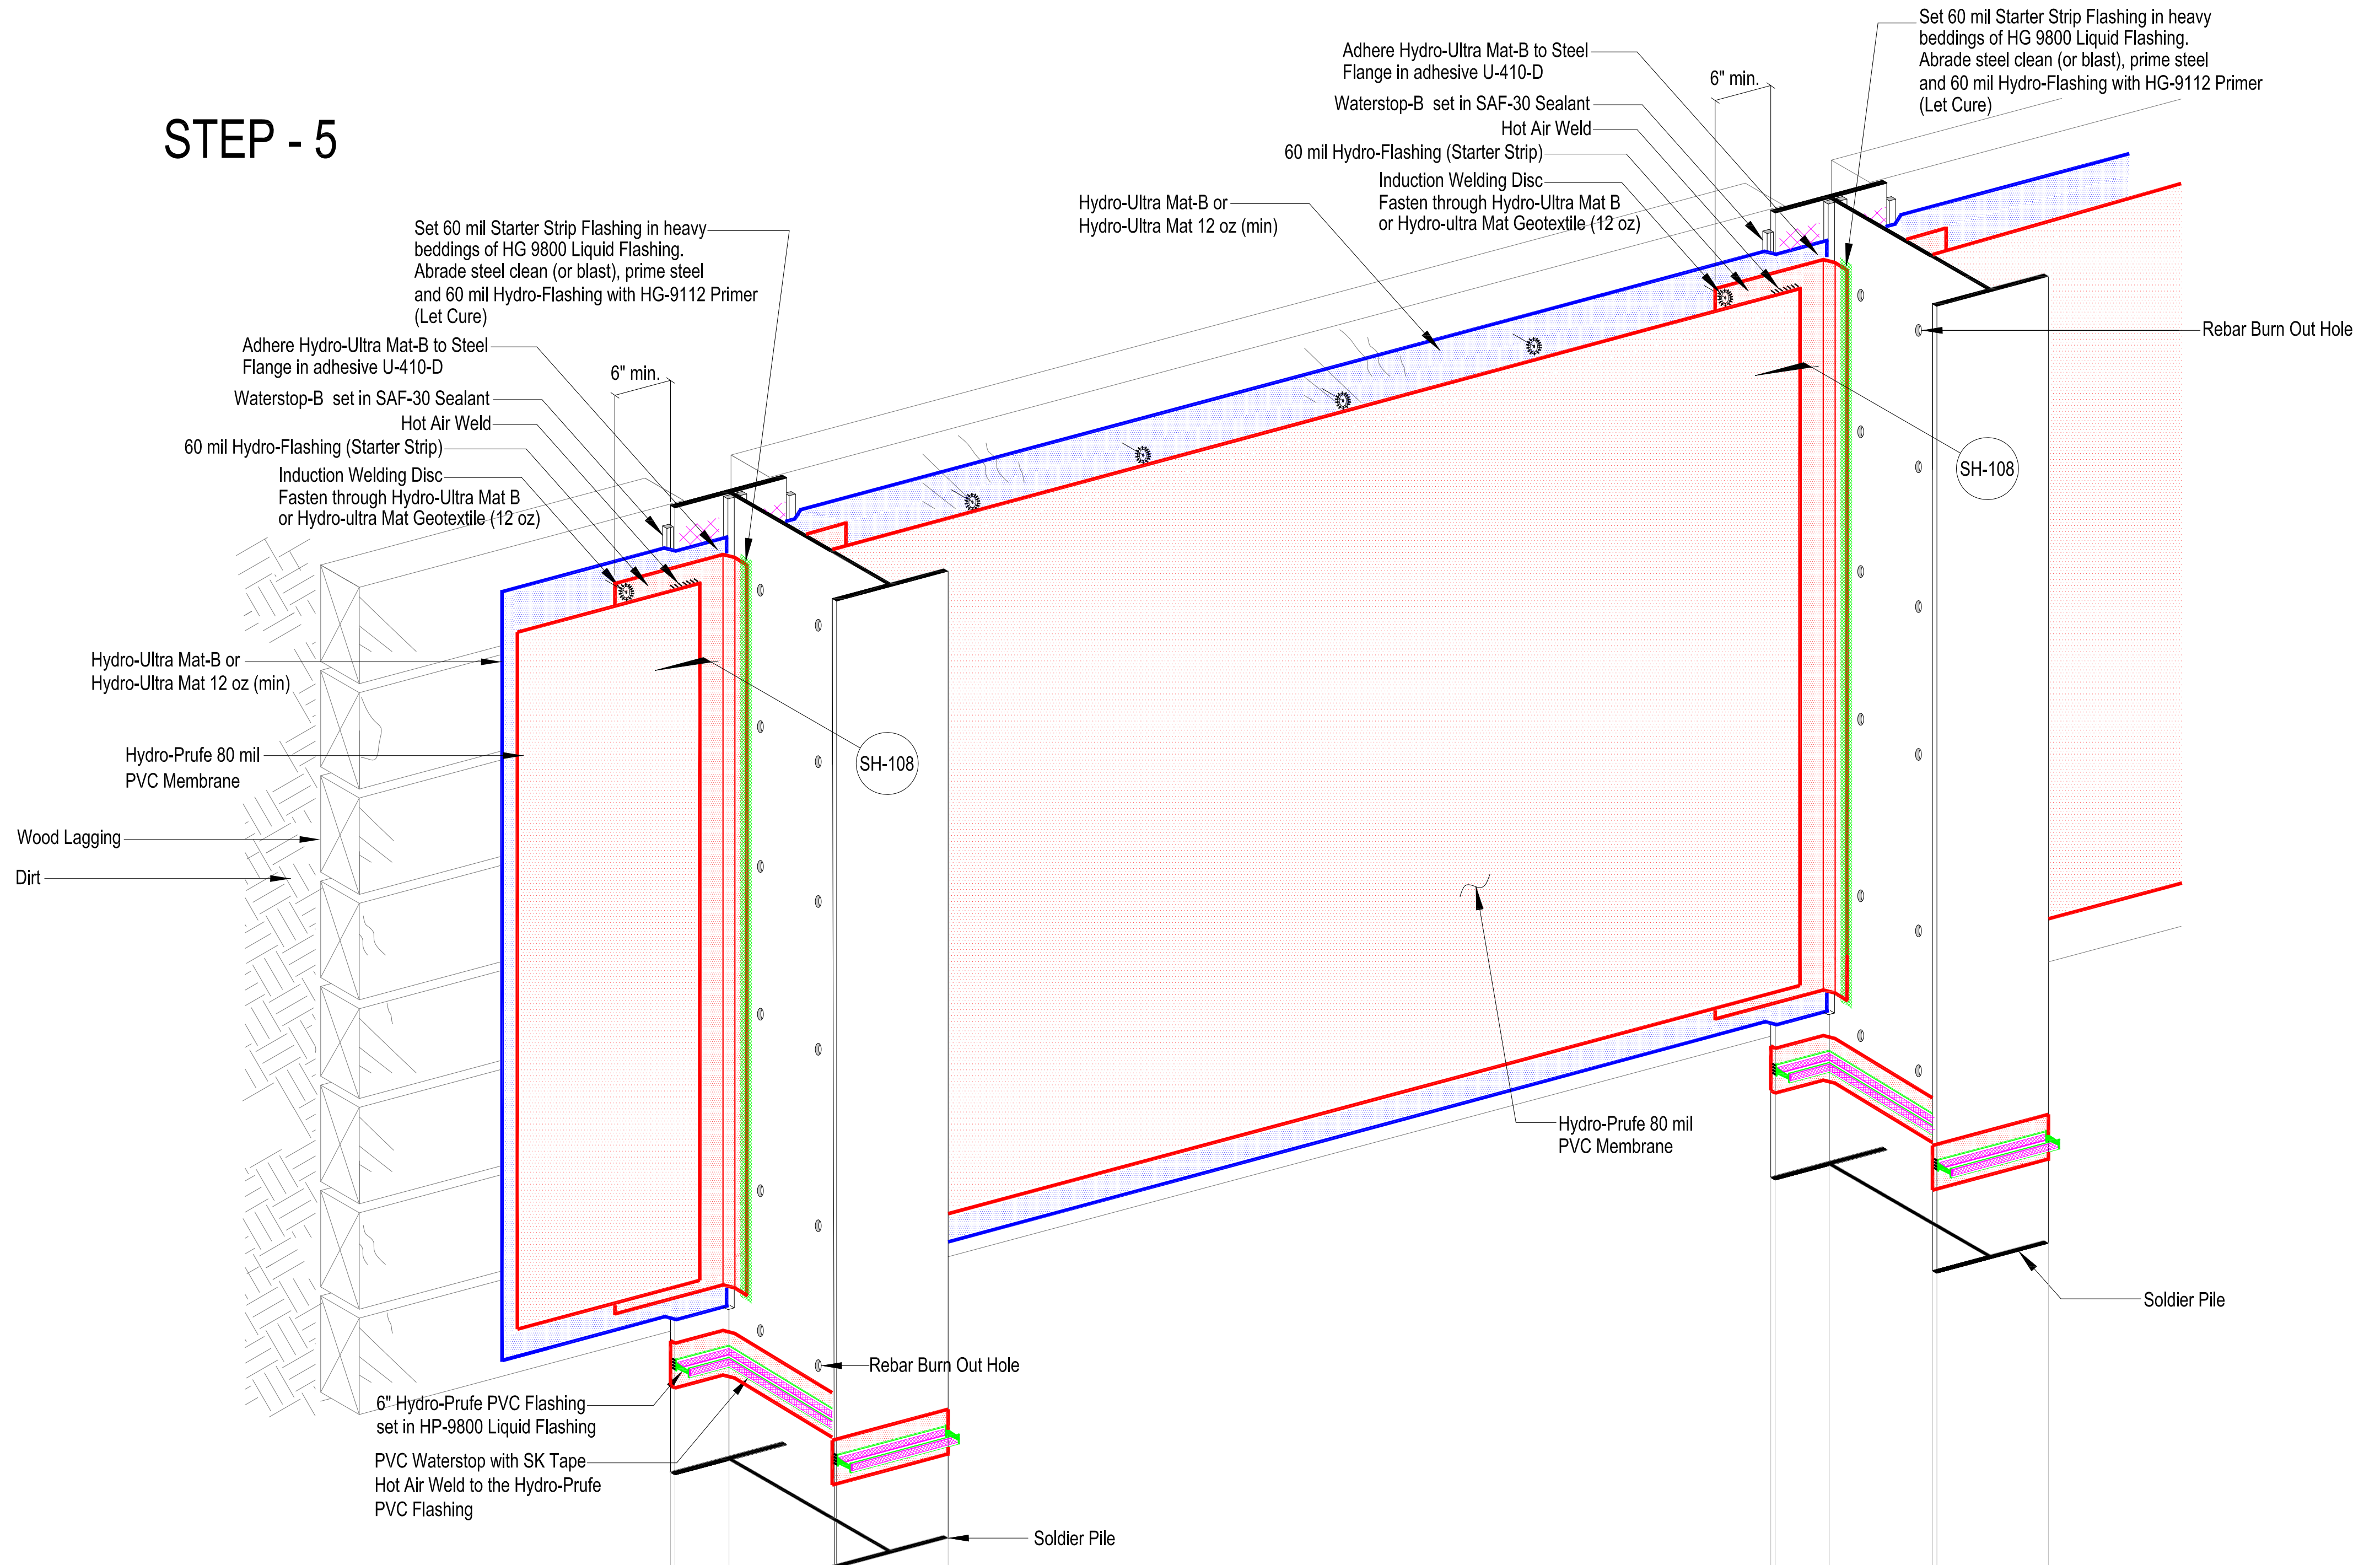

HYDRO-GARD INC.

18340 Yorba Linda Blvd., Suite 107, Box 304
 Yorba Linda, CA 92886
 (562) 944-7030 Telephone
 (562) 944-6402 Facsimile
 www.hydro-gard.com

DETAIL NAME:
**SHORED WALL
 BACKLAGGED CONDITION**


Drawing #:
 SH - 109.5
 DATE:
 03-02-14

Revisions:	

This documents information proprietary to Hydrogard and is furnished in confidence for the limited purpose of evaluation, bidding and reviews or construction as indicated.
 The design liability remains with the Architect of record. This documents or its contents may not be used for any other purpose and may not be reproduced or disclosed to others without the prior written consent of Hydrogard. All rights reserved, copyright.

SHEET NO :
5 of 9

STEP - 7

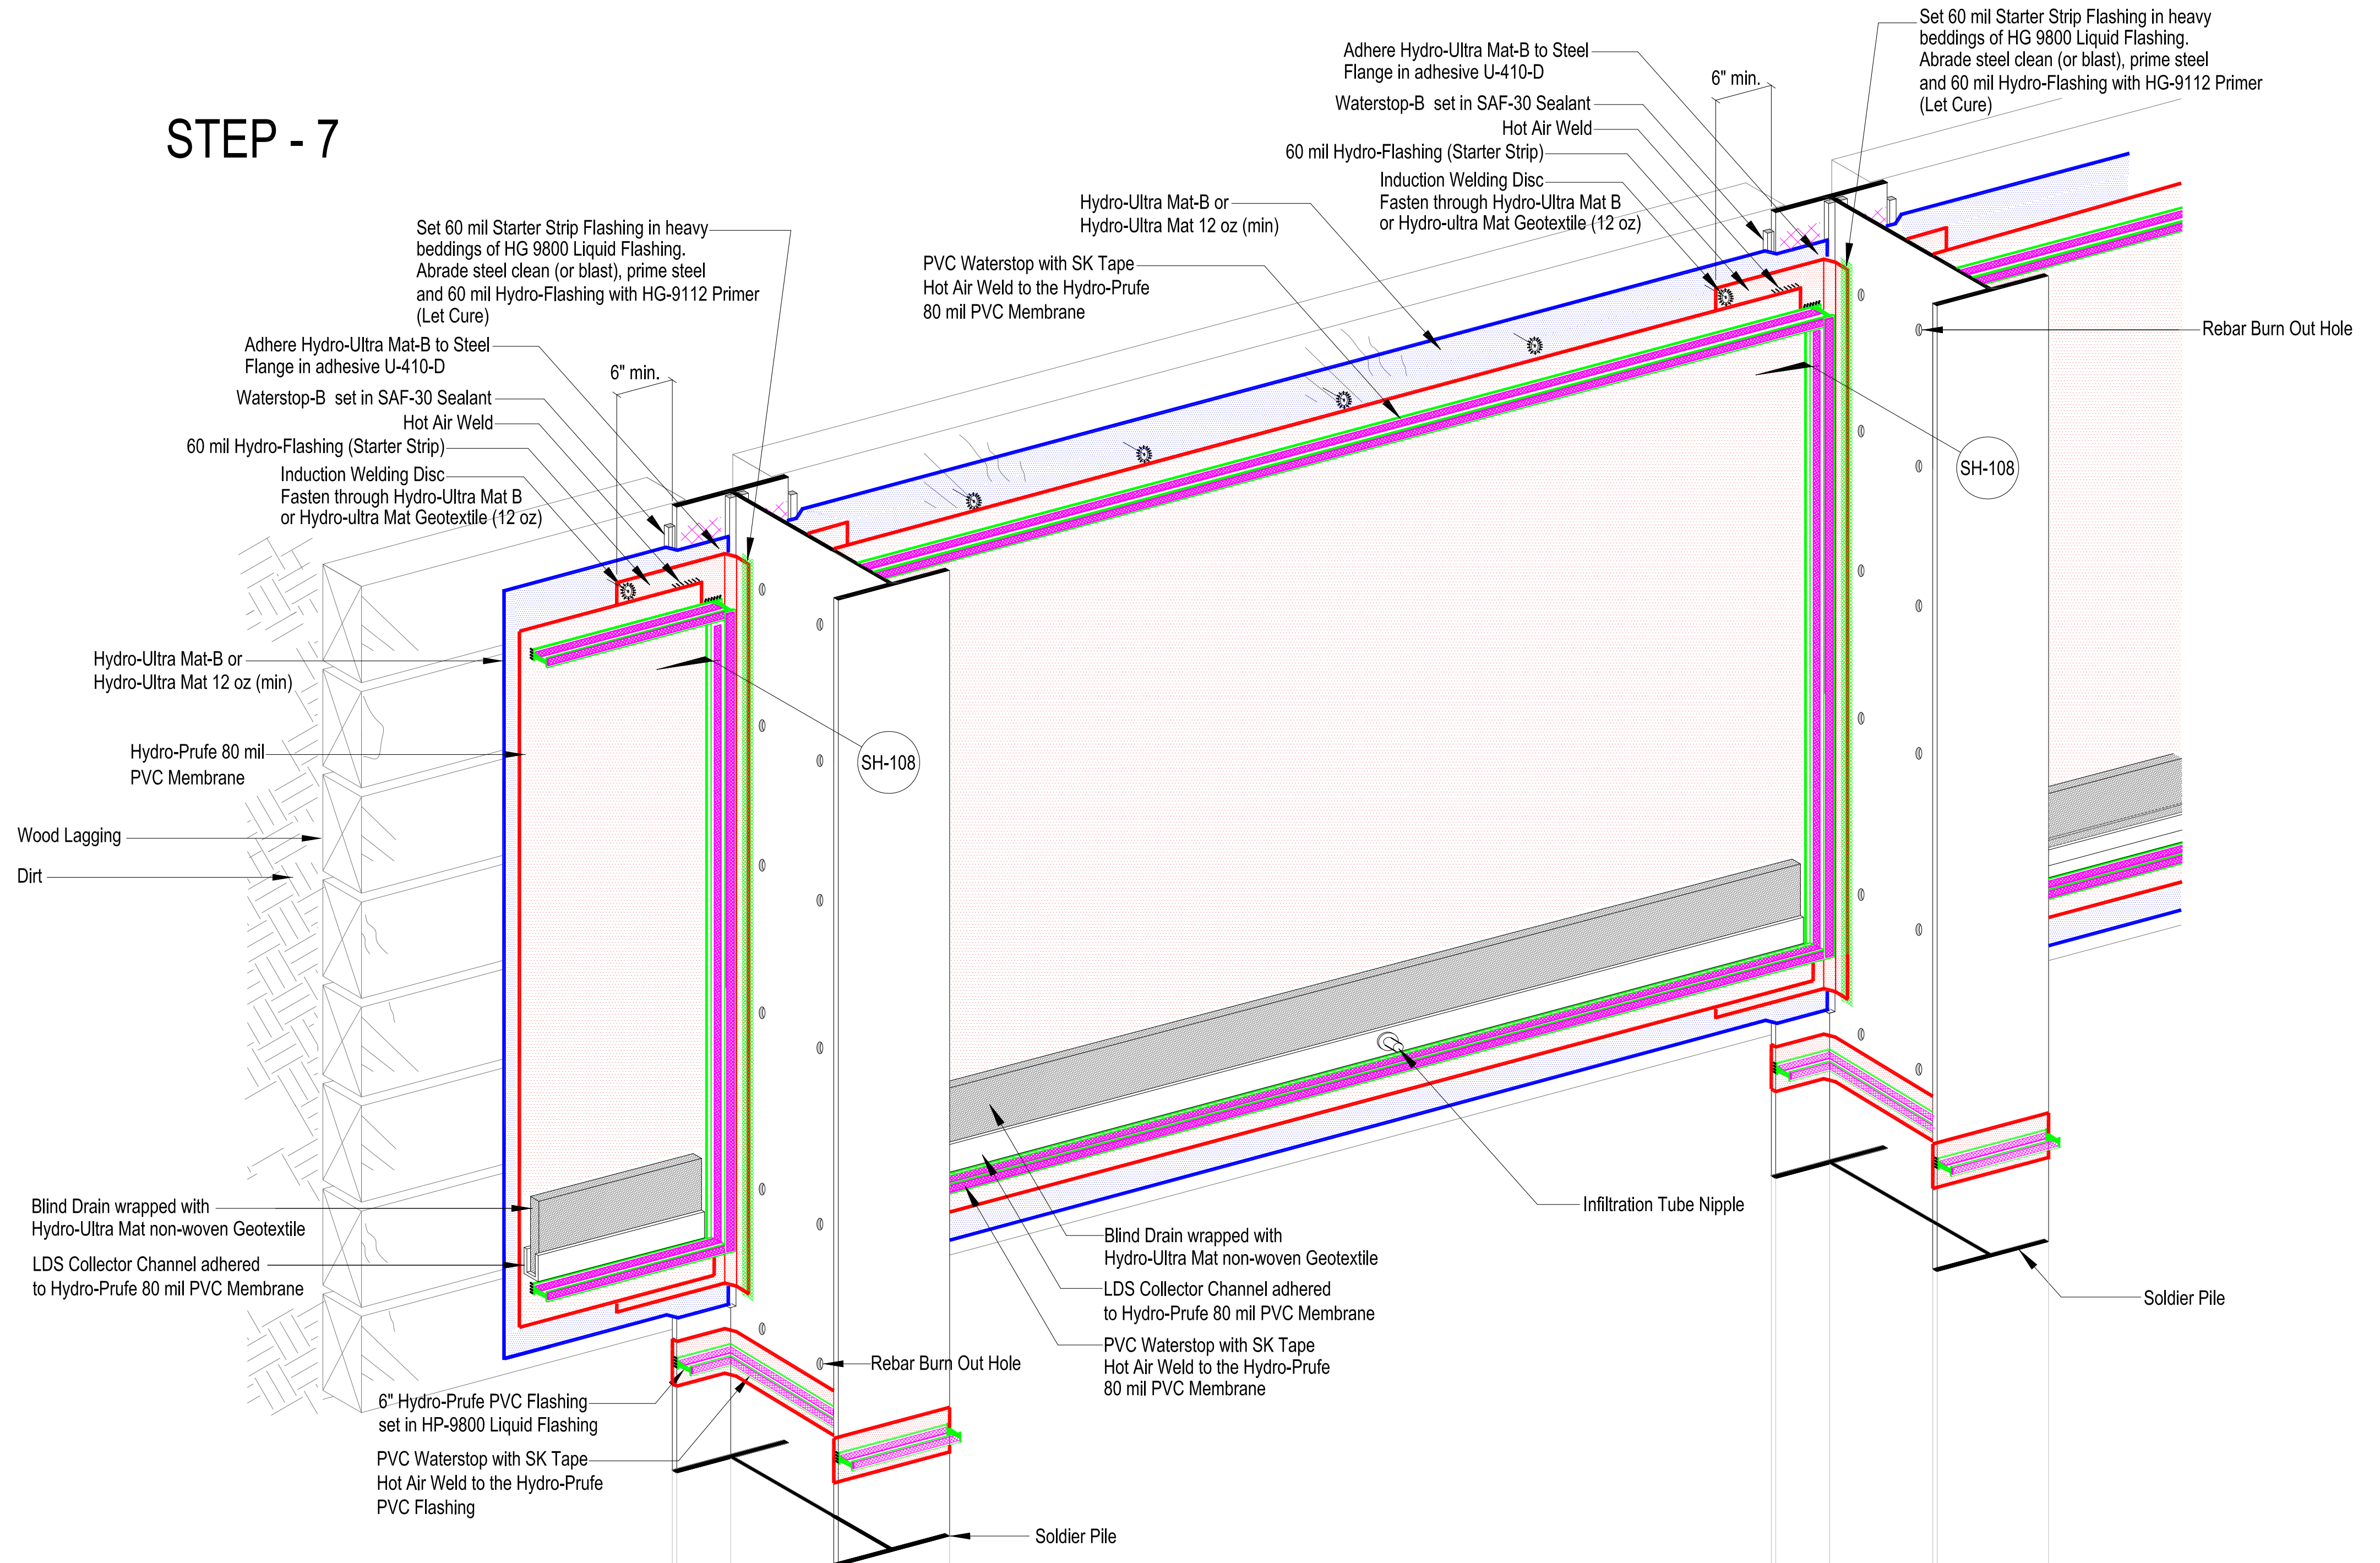

HYDRO-GARD INC.

18340 Yorba Linda Blvd., Suite 107, Box 304
Yorba Linda, CA 92886
(562) 944-7030 Telephone
(562) 944-6402 Facsimile
www.hydro-gard.com

DETAIL NAME:

**SHORED WALL
BACKLAGGED CONDITION**

Drawing #:

SH - 109.7

DATE:

03-02-14

Revisions:


This documents information proprietary to Hydrogard and is furnished in confidence for the limited purpose of evaluation, bidding and reviews or construction as indicated.

The design liability remains with the Architect of record. This documents or its contents may not be used for any other purpose and may not be reproduced or disclosed to others without the prior written consent of Hydrogard. All rights reserved, copyright.

SHEET NO :

7 of 9

STEP - 8

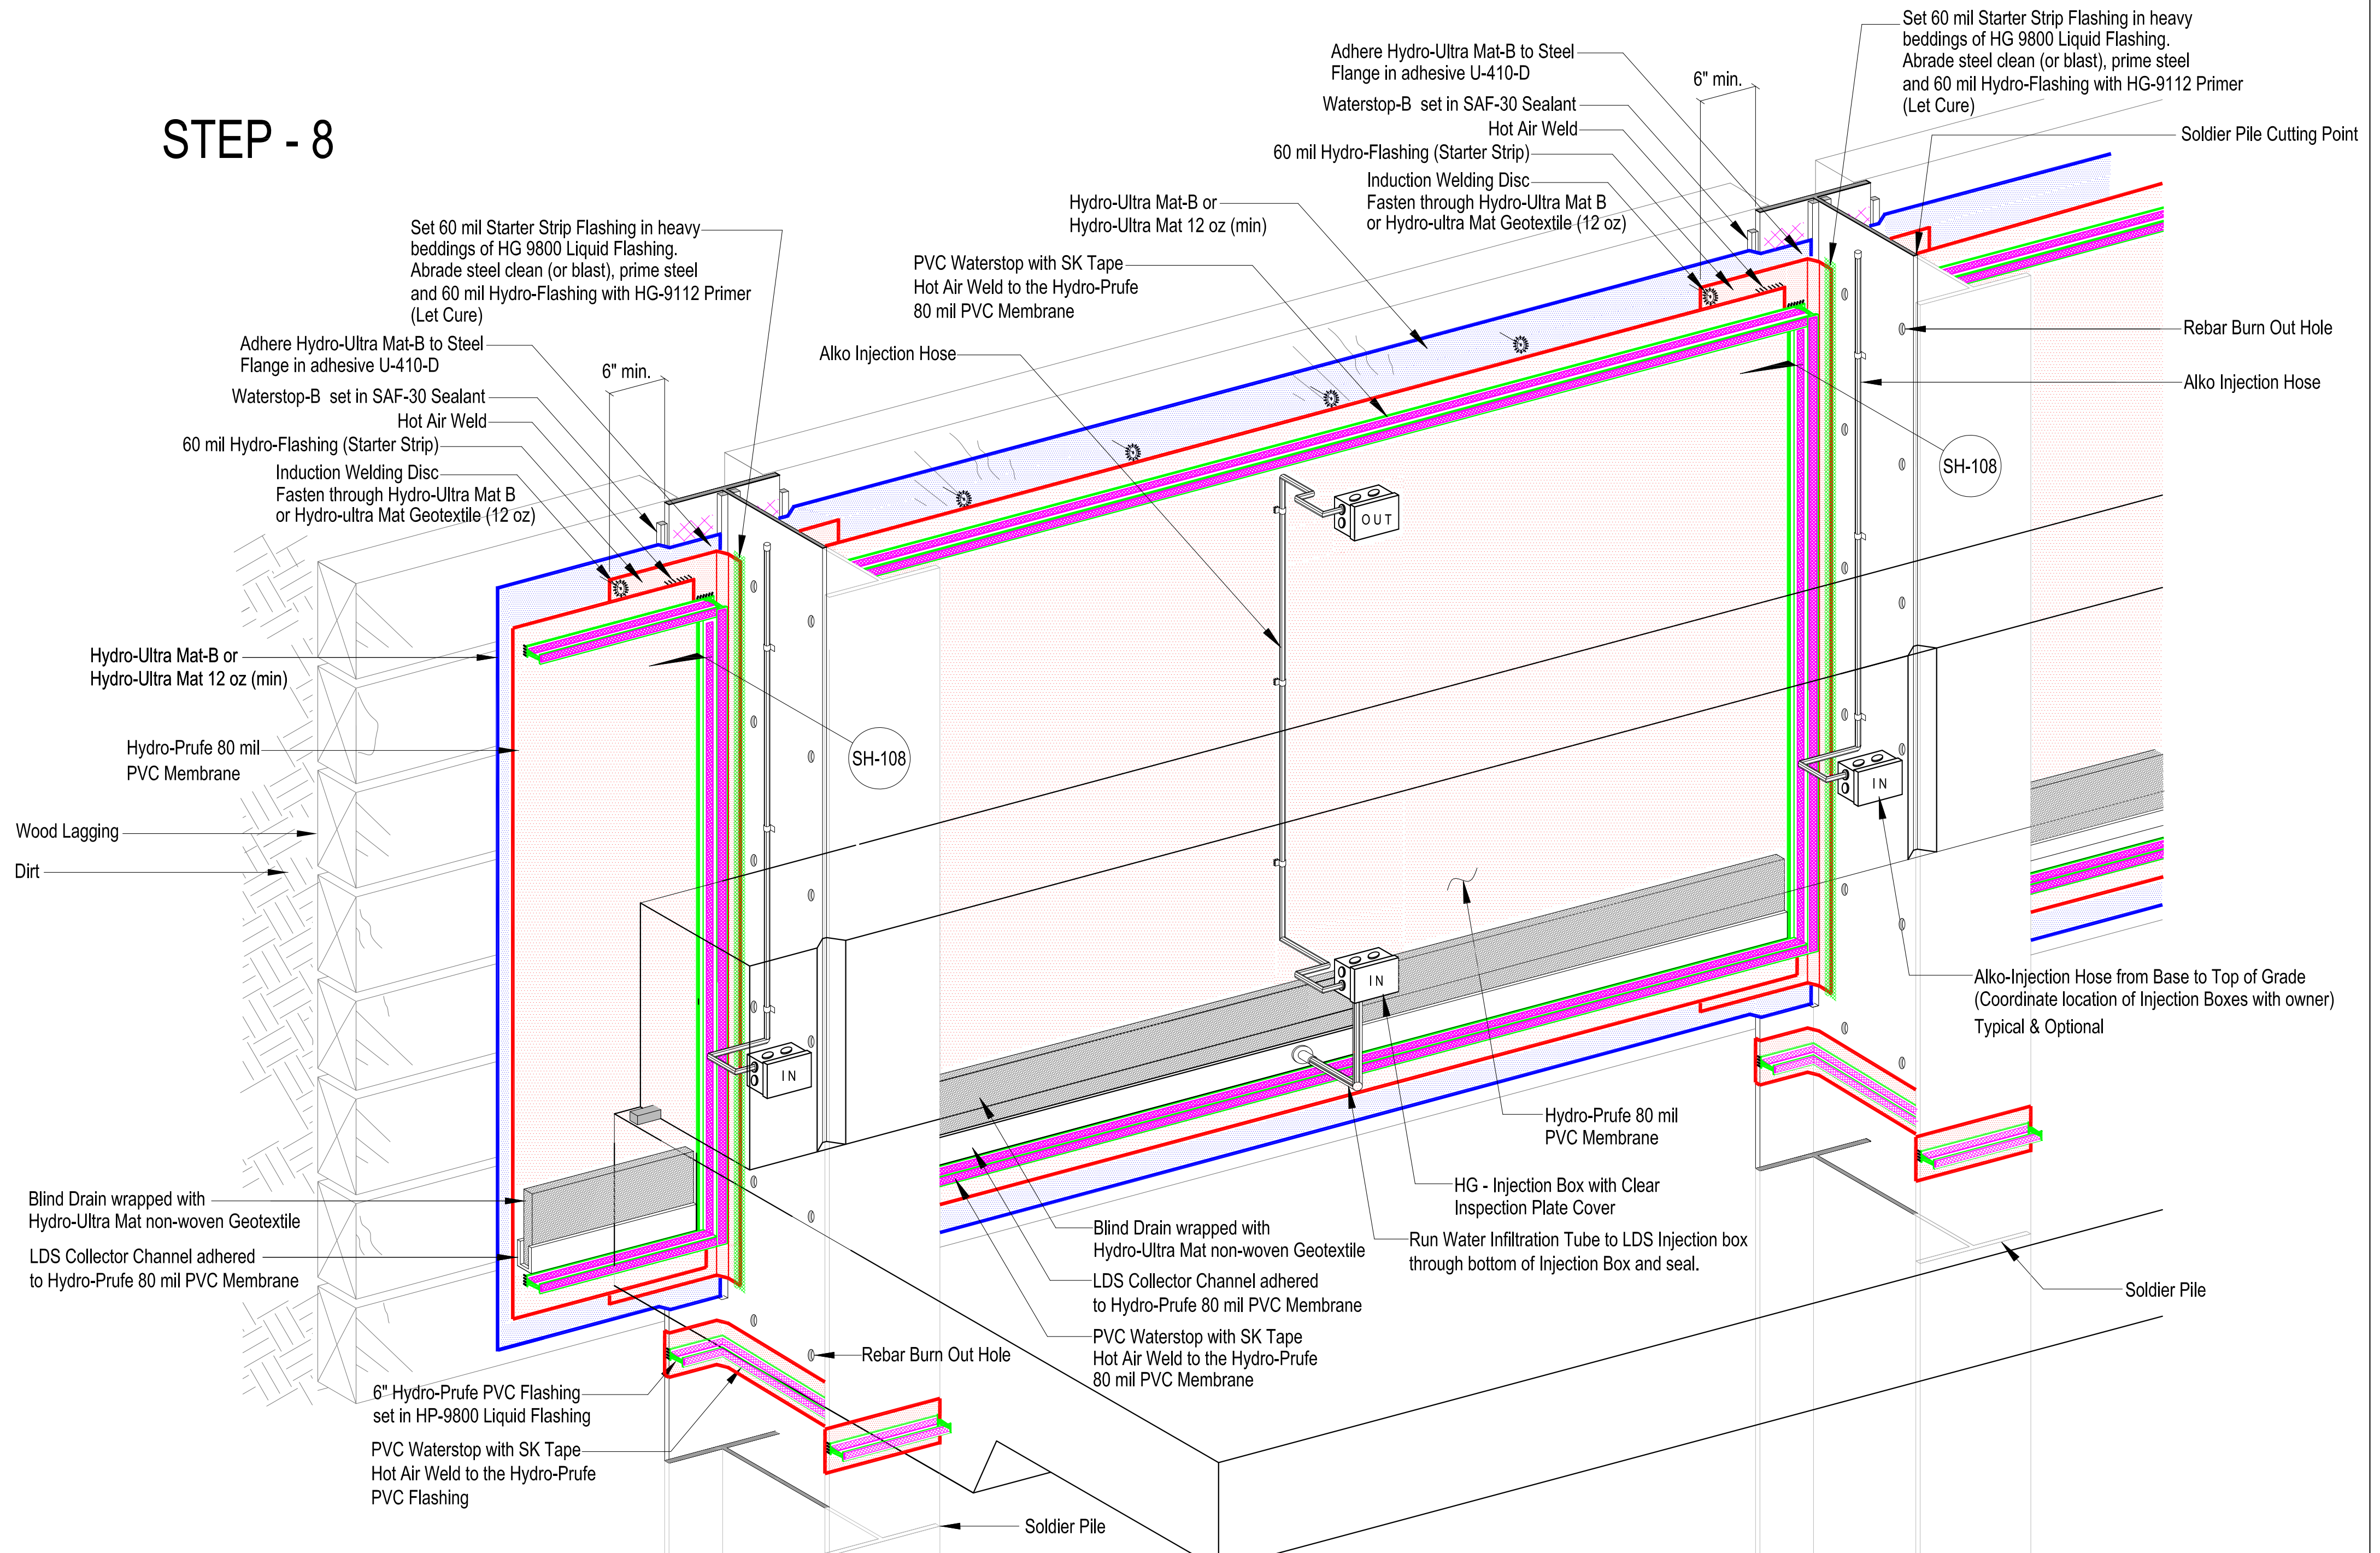

HYDRO-GARD INC.

18340 Yorba Linda Blvd., Suite 107, Box 304
 Yorba Linda, CA 92886
 (562) 944-7030 Telephone
 (562) 944-6402 Facsimile
 www.hydro-gard.com

DETAIL NAME:

SHORED WALL BACKLAGGED CONDITION

Drawing #:

SH - 109.8

DATE:

03-02-14

Revisions:

This documents information proprietary to Hydrogard and is furnished in confidence for the limited purpose of evaluation, bidding and reviews or construction as indicated.

The design liability remains with the Architect of record. This documents or its contents may not be used for any other purpose and may not be reproduced or disclosed to others without the prior written consent of Hydrogard. All rights reserved, copyright.

SHEET NO :

8 of 9

