

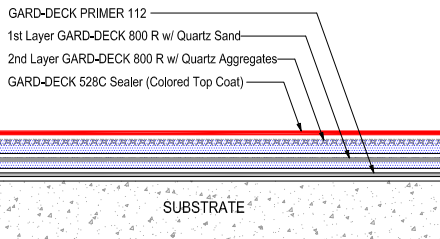


**GARD-DECK TRAFFIC COATING SYSTEM (Unreinforced)**

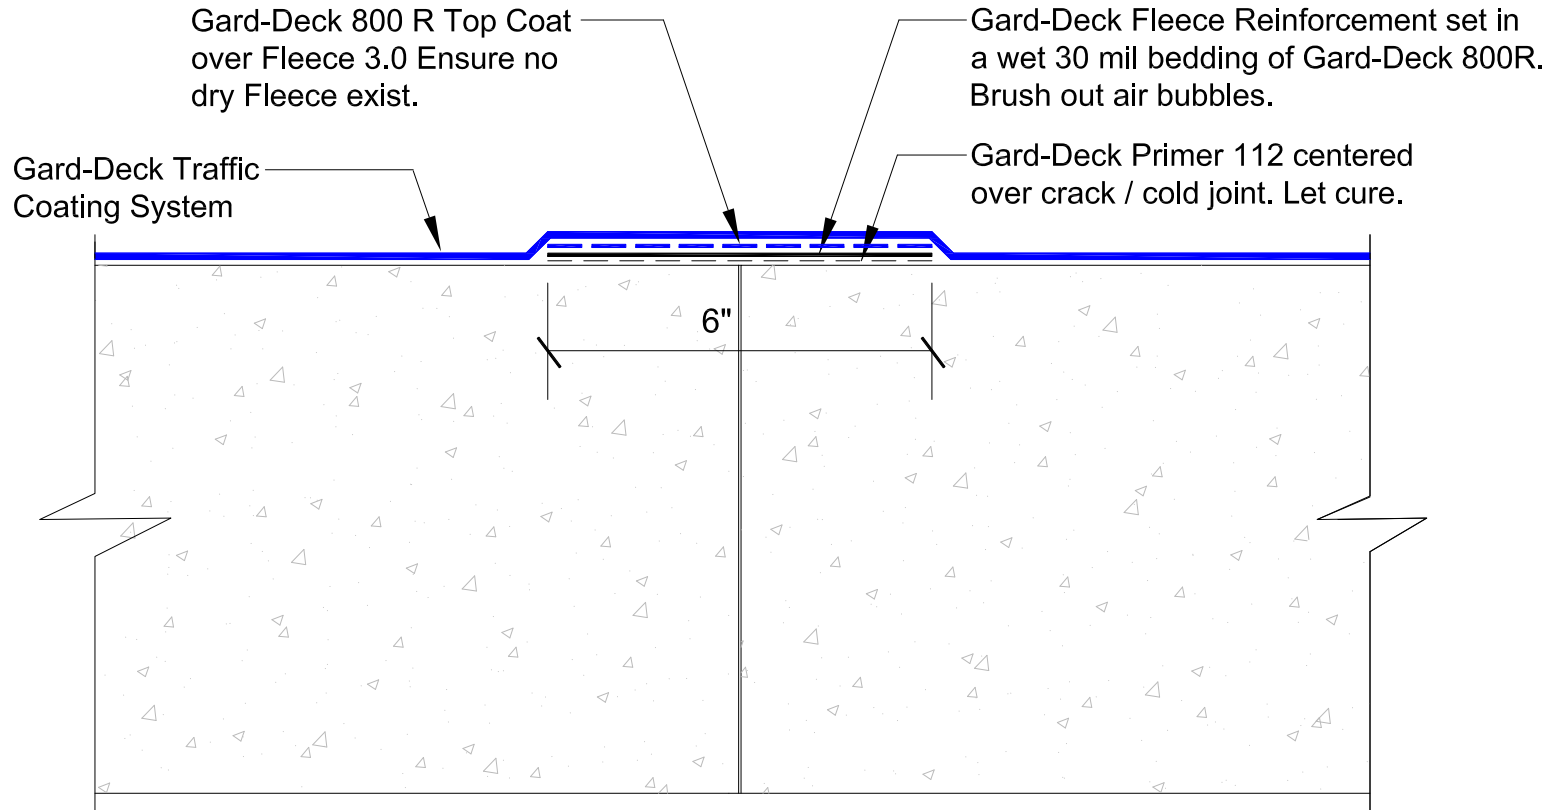

**GARD-DECK TRAFFIC COATING SYSTEM (Reinforced)**

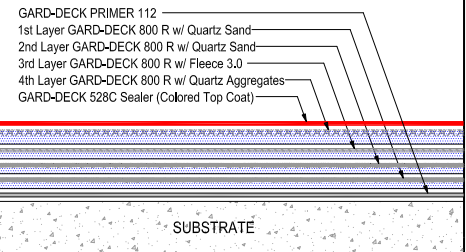

DETAIL NAME:

**COLD JOINT / CRACK UNDER 1/16"**

JOB NAME:

Scale:

NTS

Date:

04-27-17

Drawing #:

GD-005