


1. Substrate
2. GARD-DECK Primer 112
3. 1st Layer GARD-DECK 800 R (w/ Quartz Sand, slightly broadcast)
 - allow to cure 45-60 min.
4. 2nd Layer GARD-DECK 800 R (w/ Quartz Aggregates)
 - broadcast Quartz Aggregates to full refusal
 - fully cure, sweeping excess Quartz Aggregates
5. GARD-DECK 528C Sealer (Colored top coat)

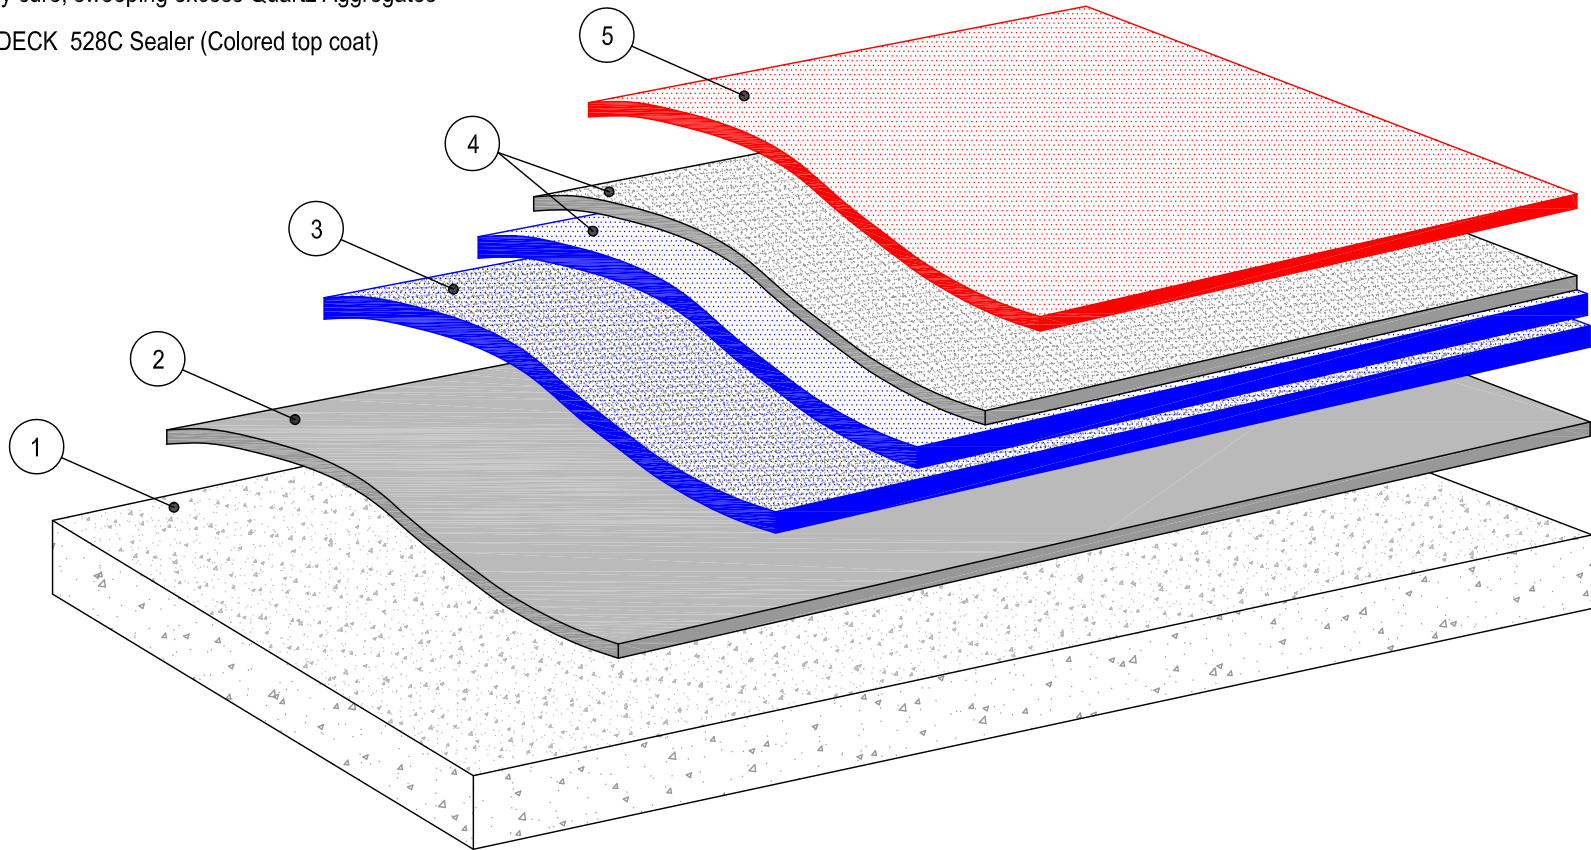

DETAIL NAME:

**GARD-DECK TRAFFIC COATING SYSTEM
(Unreinforced)**

JOB NAME:

Scale:

NTS

Date:

04-17-17

Drawing #:

GD-002