

Edge of Concrete Opening

72" x 72" Square Concrete Opening

Waterstop - B

Drill and set Steel Dowels in Fast Setting Epoxy. (Typ)

48" x 48"

24" or Varies

4" min

Hydro-Ultra Mat G12


Hydro-Prufe 80mil PVC Membrane

HDPE Protection Layer

Hot Air Weld

Cut Raker

(2) Target Patch Layer of Hydro-Ultra Mat G12
48" x 48" piece over Cut Raker

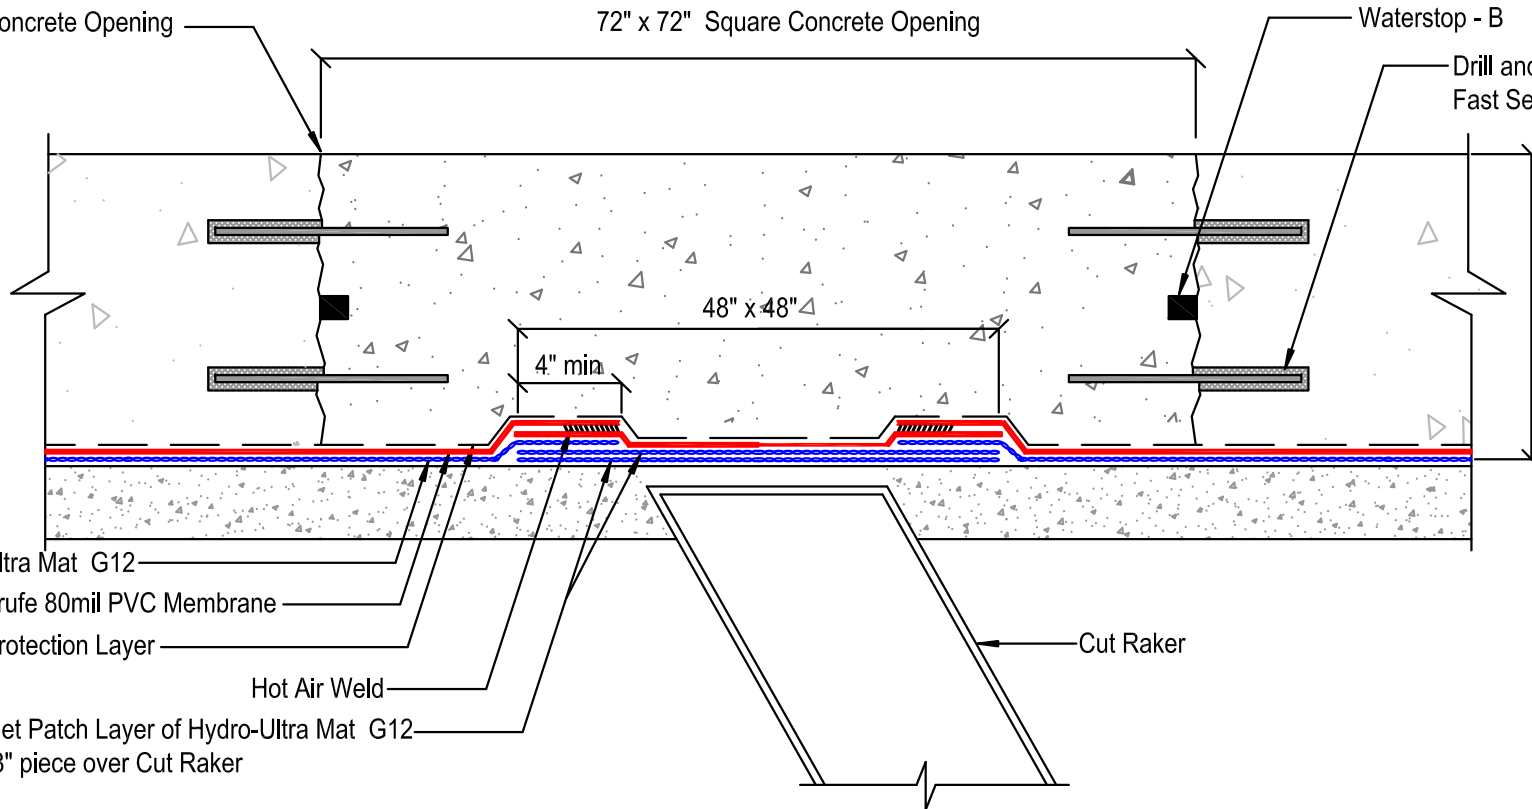

DETAIL NAME:

DEADMAN AT RAKER FOOTINGS

JOB NAME:

Scale:

NTS

Date:

02-12-16

Drawing #:

US-0115